


資料2 用地求積図 (参考)

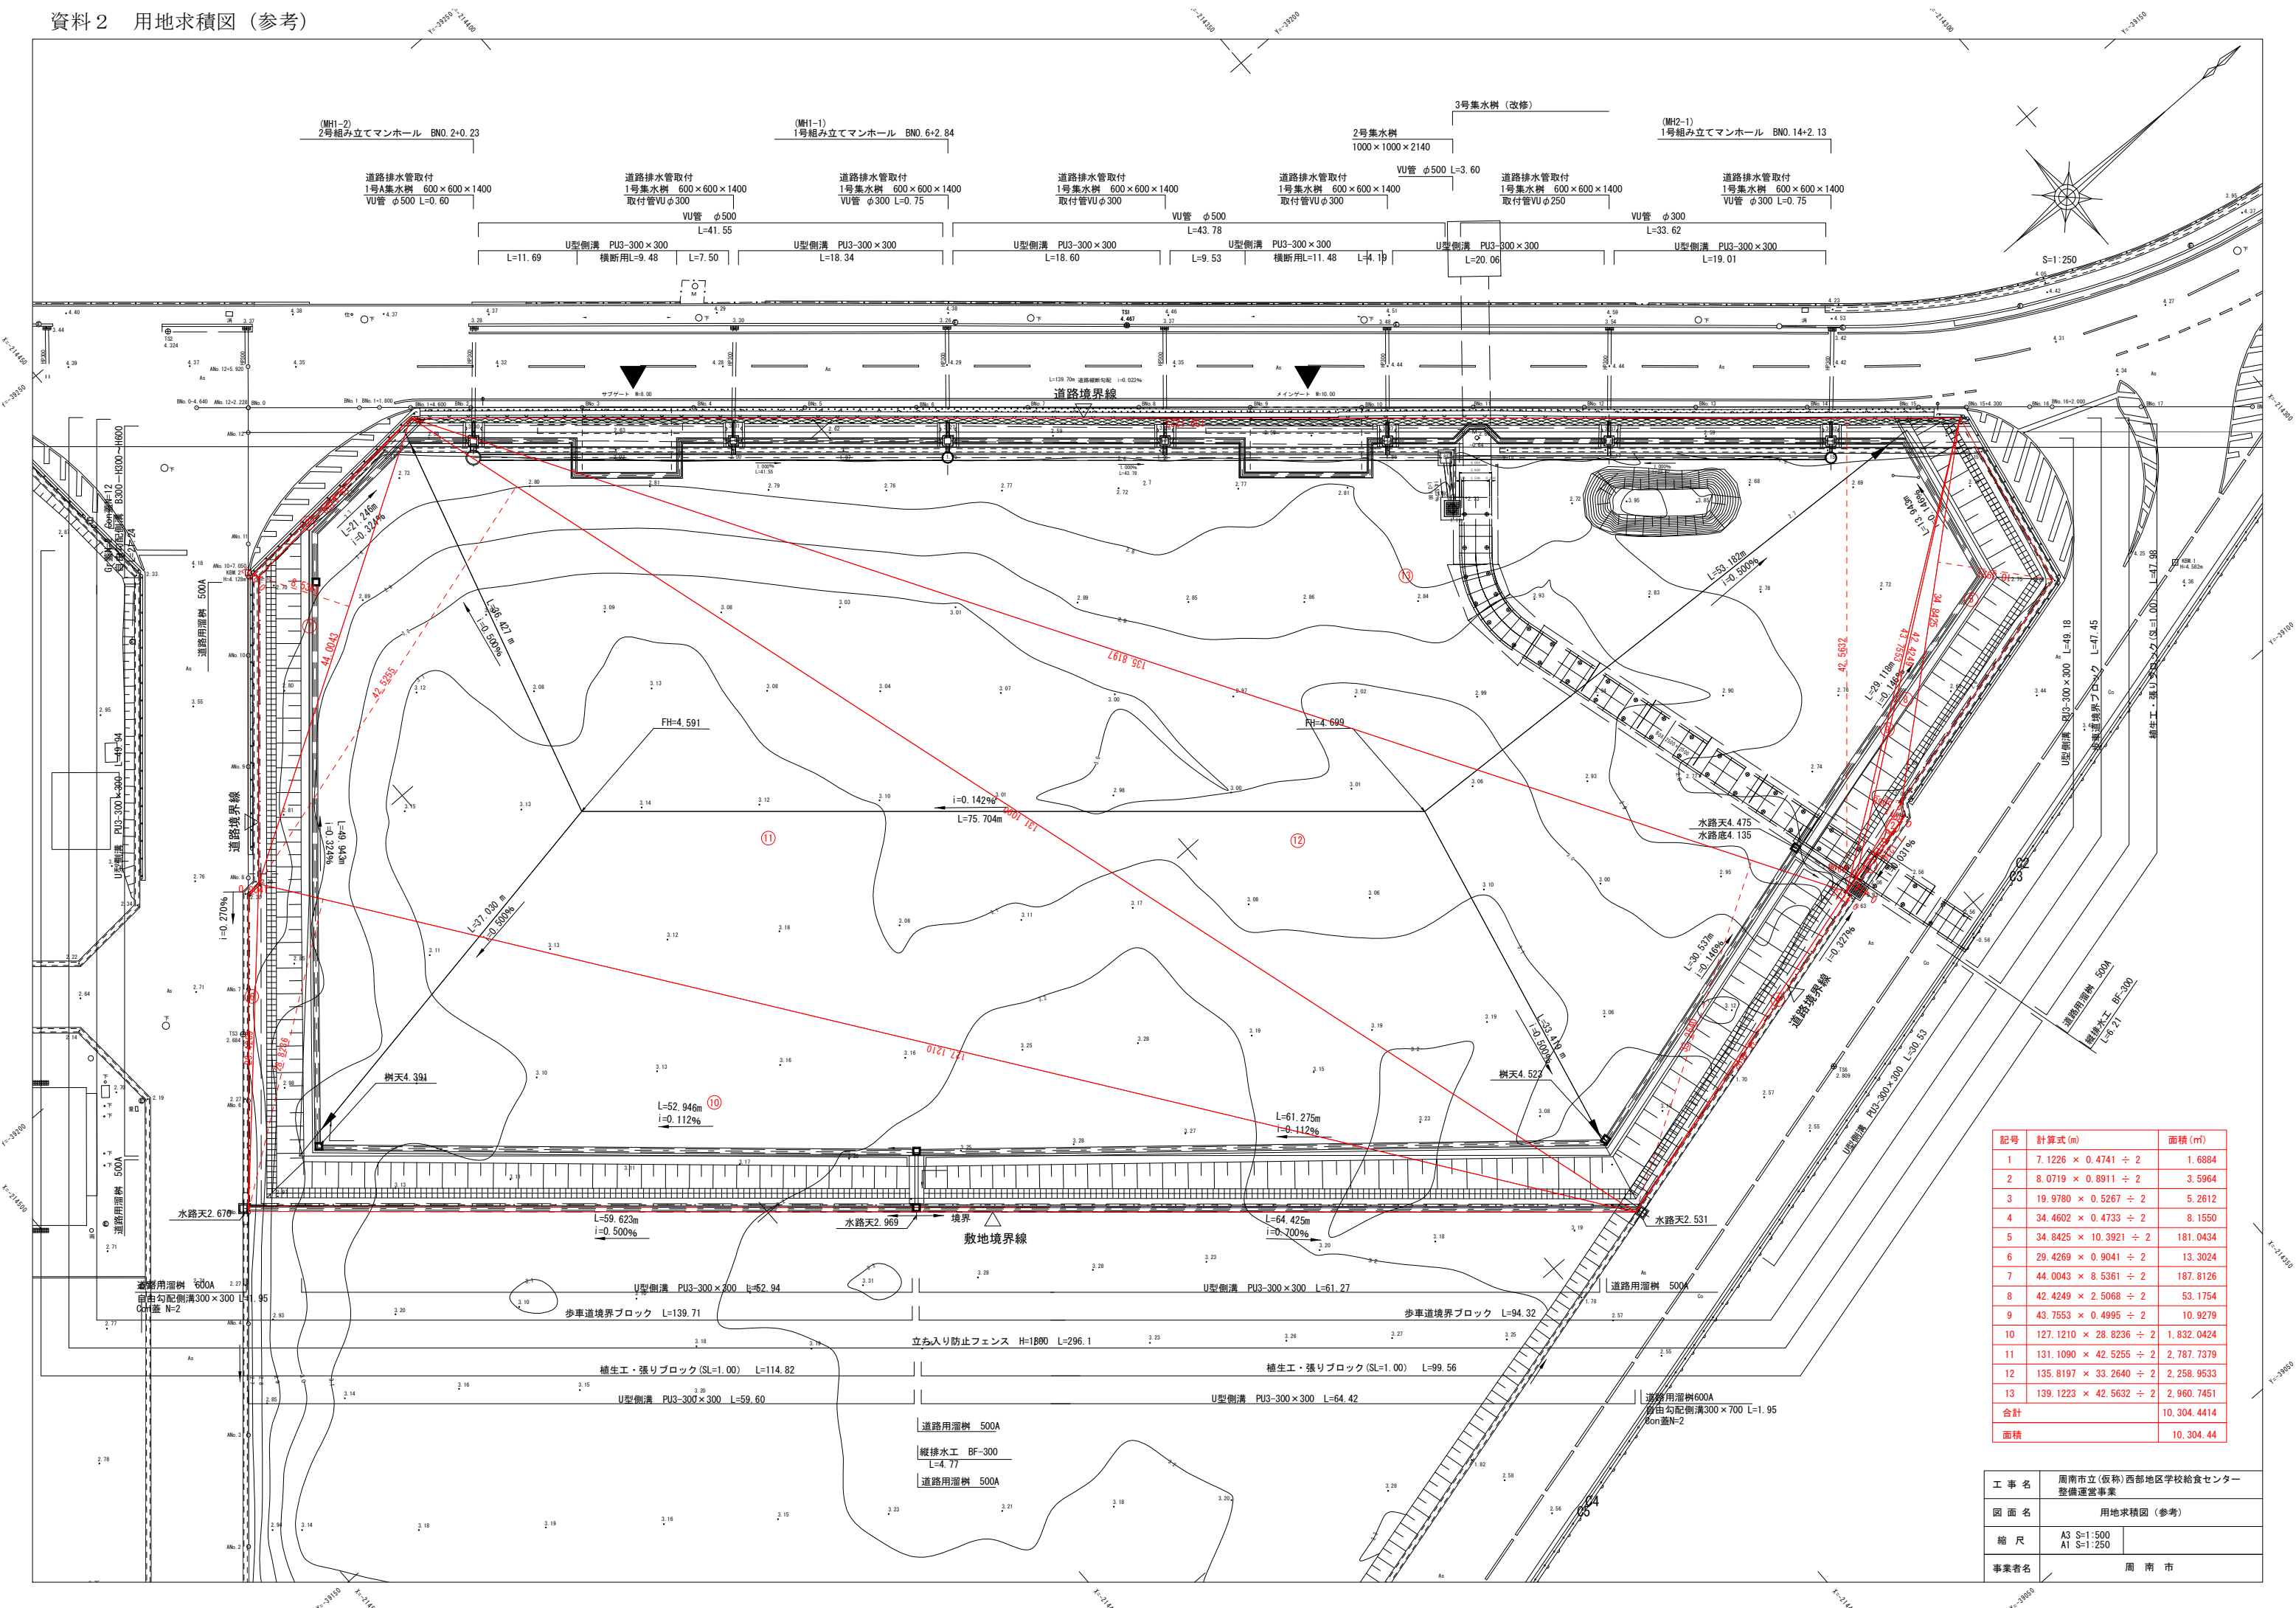

記号	計算式 (m)	面積 (㎡)
1	$7.1226 \times 0.4741 \div 2$	1.6884
2	$8.0719 \times 0.8911 \div 2$	3.5964
3	$19.9780 \times 0.5267 \div 2$	5.2612
4	$34.4602 \times 0.4733 \div 2$	8.1550
5	$34.8425 \times 10.3921 \div 2$	181.0434
6	$29.4269 \times 0.9041 \div 2$	13.3024
7	$44.0043 \times 8.5361 \div 2$	187.8126
8	$42.4249 \times 2.5068 \div 2$	53.1754
9	$43.7553 \times 0.4995 \div 2$	10.9279
10	$127.1210 \times 28.8236 \div 2$	1,832.0424
11	$131.1090 \times 42.5255 \div 2$	2,787.7379
12	$135.8197 \times 33.2640 \div 2$	2,258.9533
13	$139.1223 \times 42.5632 \div 2$	2,960.7451
合計		10,304.4414
面積		10,304.44

工事名	周南市立(仮称)西部地区学校給食センター整備運営事業
図面名	用地求積図 (参考)
縮尺	A3 S=1:500 A1 S=1:250
事業者名	周南市